


C=43.69  
R=981.21  
L=43.70

CH=N57°19'32"E  
C=94.27  
R=981.21  
L=94.30

# GWINCO BOULEVARD (80' PUBLIC R/W)

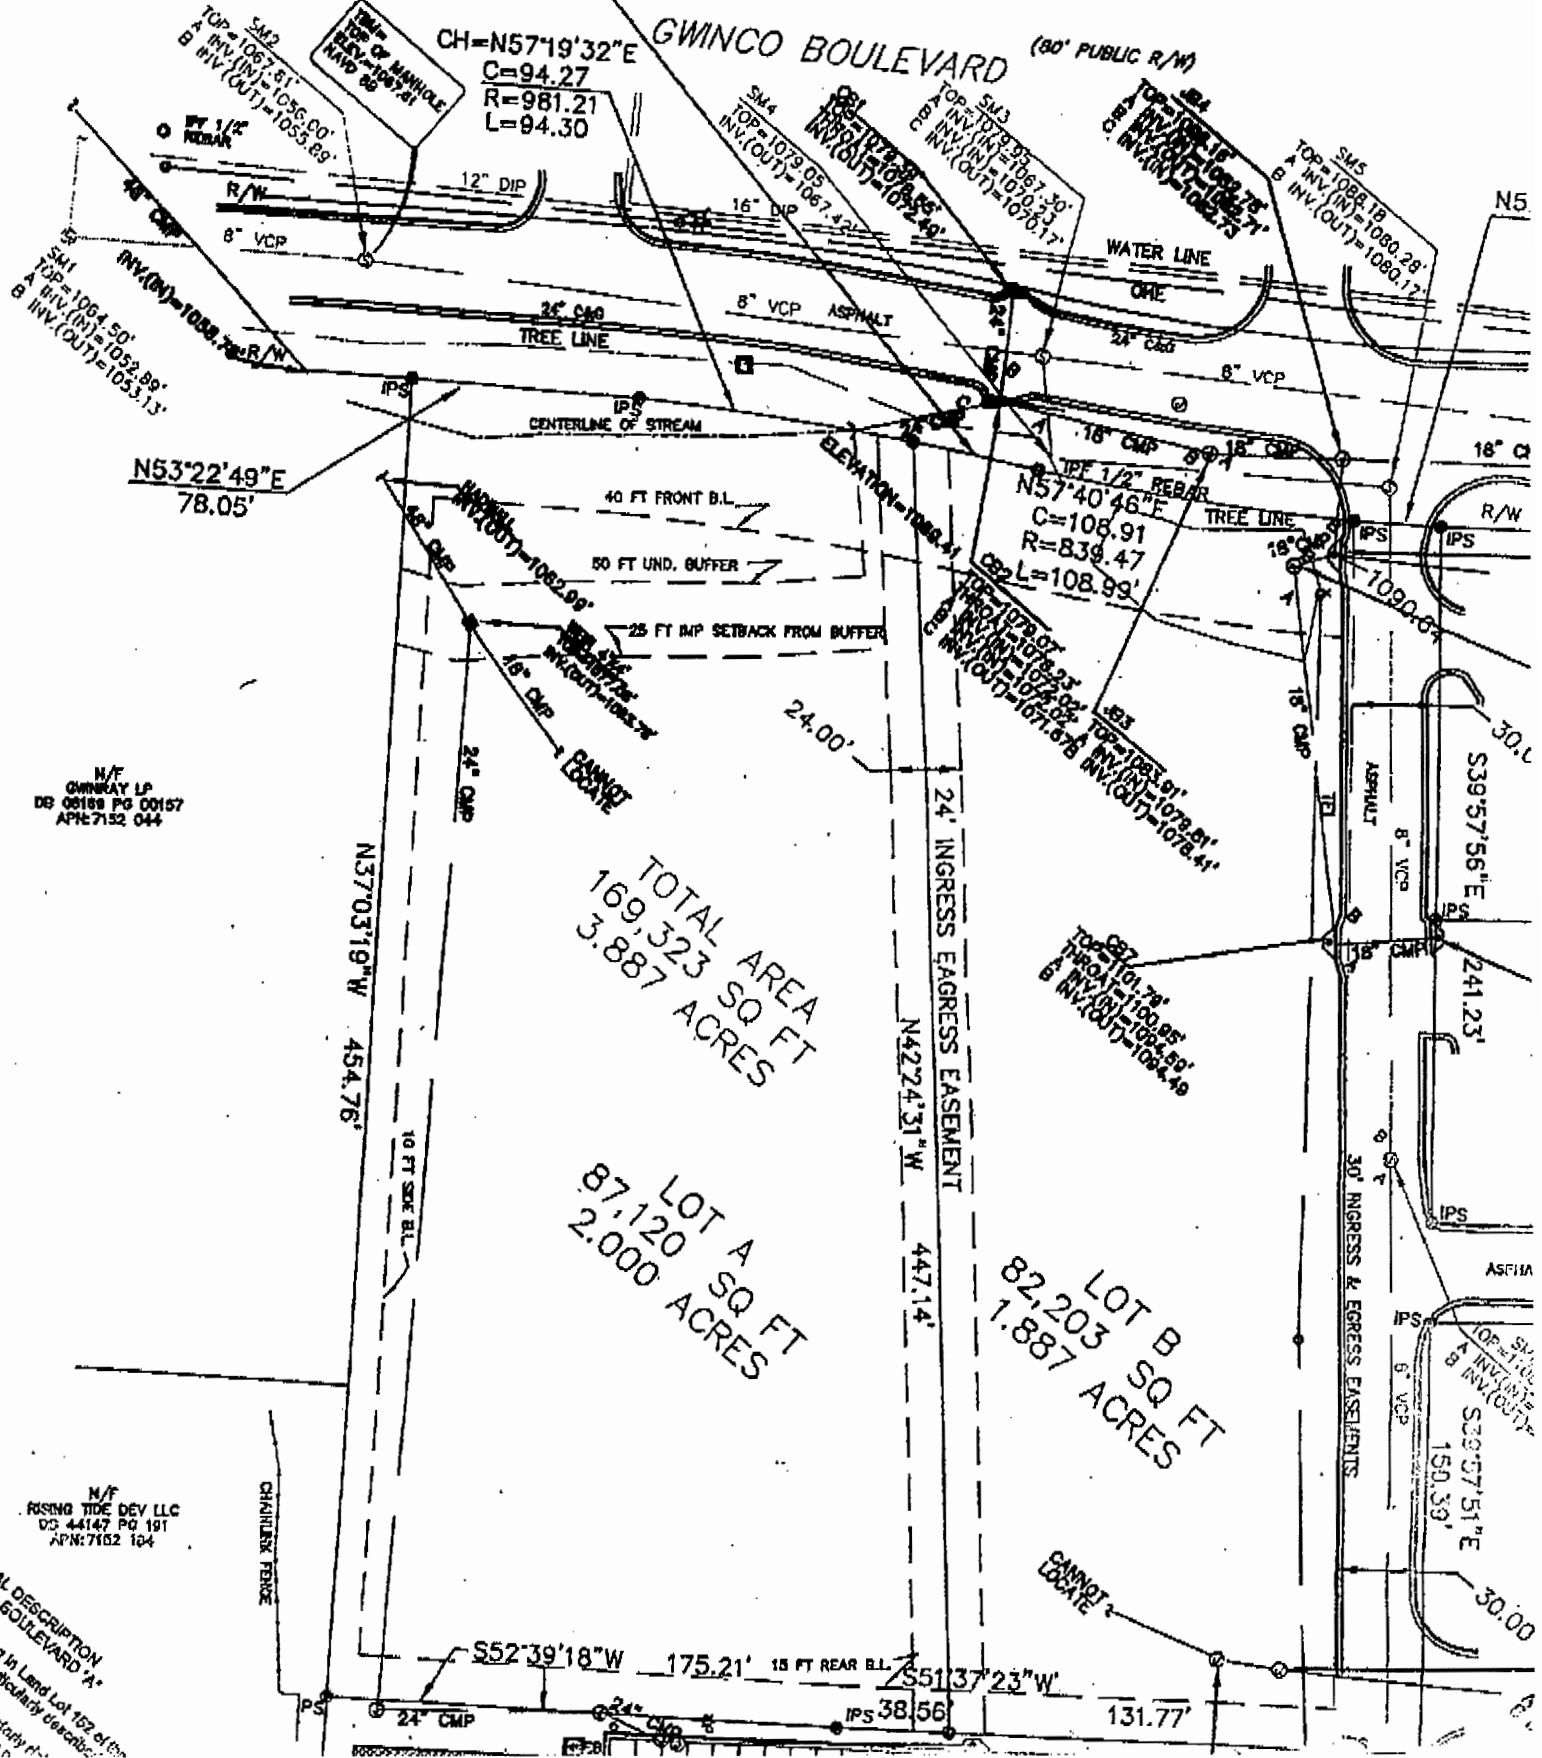

N53°22'49"E  
78.05'

TOTAL AREA  
169,323 SQ FT  
3.887 ACRES

LOT A  
87,120 SQ FT  
2.000 ACRES

LOT B  
82,203 SQ FT  
1.887 ACRES

N/F  
GWINCO LP  
DB 05158 PG 00157  
APL 7152 044

N/F  
RISING TIDE DEV LLC  
DB 44147 PG 191  
APN: 7152 104

LEGAL DESCRIPTION  
"In Land Lot 102 of the  
"Neighborhood of  
"County of  
"State of